



Traffic Management Notes;

- All temporary traffic management shall be in accordance with Chapter 8 of the Traffic Signs Manual 2009.
- All temporary traffic management shall be in accordance with the Traffic Signs Regulations & General Directions 2016.
- All Temporary Traffic Management shall conform to the Safety at Street Works & Road Works, A Code of Practice 2013.
- All Temporary Traffic Management Signs should be located 450mm, minimum from the kerb face.
- All Temporary Traffic Management sign locations are indicative and are subject to on site approval from the Person in Charge.

Drawing Notes;
This drawing has been produced for the specific client and project identified below and is not intended for use by any other person or for any other purpose.

This Drawing is a representation of the traffic management systems, which must be installed by qualified personnel. Distances between signs may not be to scale, for the purposes of clarity.

On installations Taper Lengths, Safety Zones, Minimum Visibility to first sign & Minimum size of Signs and Cones will conform to Chapter 8 Guidelines for the speed of road.

Drawing Number;
TM-GVS-01

Date Drawn;
6th February 2026

Drawn By;
Tim Coulter

Approved By;

Scale;
NB. Drawing is not to scale.

Project Details;

- 30mph Southbound Closure of Great Victoria St & Closure of Amelia St.
- Chicane for works on Southbound side of Great Victoria Street.

Speed of Road

30

Works Location

A1 Great Victoria Street,
@ Amelia Street,
Belfast,
BT2 7QL.

Key	
	Worksite
	Safety Zone
	Closure Point
	Diversion Route A
	Diversion Route B
	Pedestrian Diversion
	Pedestrian Marshal
	Temporary Pedestrian Facility

HBS Ltd. 40 Manse Road, Castlereagh, Belfast, BT8 6SA.
Telephone: 0044 (0) 28 90705280 / Fax: 0044 (0) 28 90799983
Web: www.hbsonline.co.uk

Setting Out Site Parameters 30mph Limit Single Carriageway

- Min Size of Cones; 450mm
- Min Size of Signs; 600mm
- Taper Length (Based on 3m wide site); 39m
- Required Longitudinal Clearance; 0.5m
- Required Sideways Clearance; 0.5m
- Distance to Ends Sign; 10m to 30m.



Traffic Management Notes:

- All temporary traffic management shall be in accordance with Chapter 8 of the Traffic Signs Manual 2009.
- All temporary traffic management shall be in accordance with the Traffic Signs Regulations & General Directions 2016.
- All Temporary Traffic Management shall conform to the Safety at Street Works & Road Works, A Code of Practice 2013.
- All Temporary Traffic Management Signs should be located 450mm, minimum from the kerb face.
- All Temporary Traffic Management sign locations are indicative and are subject to on site approval from the Person in Charge.

Drawing Notes:
This drawing has been produced for the specific client and project identified below and is not intended for use by any other person or for any other purpose.

This Drawing is a representation of the traffic management systems, which must be installed by qualified personnel. Distances between signs may not be to scale, for the purposes of clarity.

On installations Taper Lengths, Safety Zones, Minimum Visibility to first sign & Minimum size of Signs and Cones will conform to Chapter 8 Guidelines for the speed of road.

Drawing Number;
TM-GVS-01

Date Drawn;
6th February 2026

Drawn By;
Tim Coulter

Approved By;

Scale;
NB. Drawing is not to scale.

Project Details;

- 30mph Southbound Closure of Great Victoria St & Closure of Amelia St.
- Chicane for works on Southbound side of Great Victoria Street.

Speed of Road

Key

- Worksite
- Safety Zone
- Pedestrian Barrier
- Pedestrian Diversion
- Temporary Pedestrian Facility

Works Location


A1 Great Victoria Street,
@ Amelia Street,
Belfast,
BT2 7QL.

- Closure Point
- Diversion Route A
- Diversion Route B
- Pedestrian Marshal

HBS Ltd. 40 Manse Road, Castlereagh, Belfast, BT8 6SA.
Telephone: 0044 (0) 28 90705280 / Fax: 0044 (0) 28 90798983
Web: www.hbsonline.co.uk

Setting Out Site Parameters 30mph Limit Single Carriageway

- Min Size of Cones; 450mm
- Min Size of Signs; 600mm
- Taper Length (Based on 3m wide site); 39m
- Required Longitudinal Clearance; 0.5m
- Required Sideways Clearance; 0.5m
- Distance to Ends Sign; 10m to 30m.

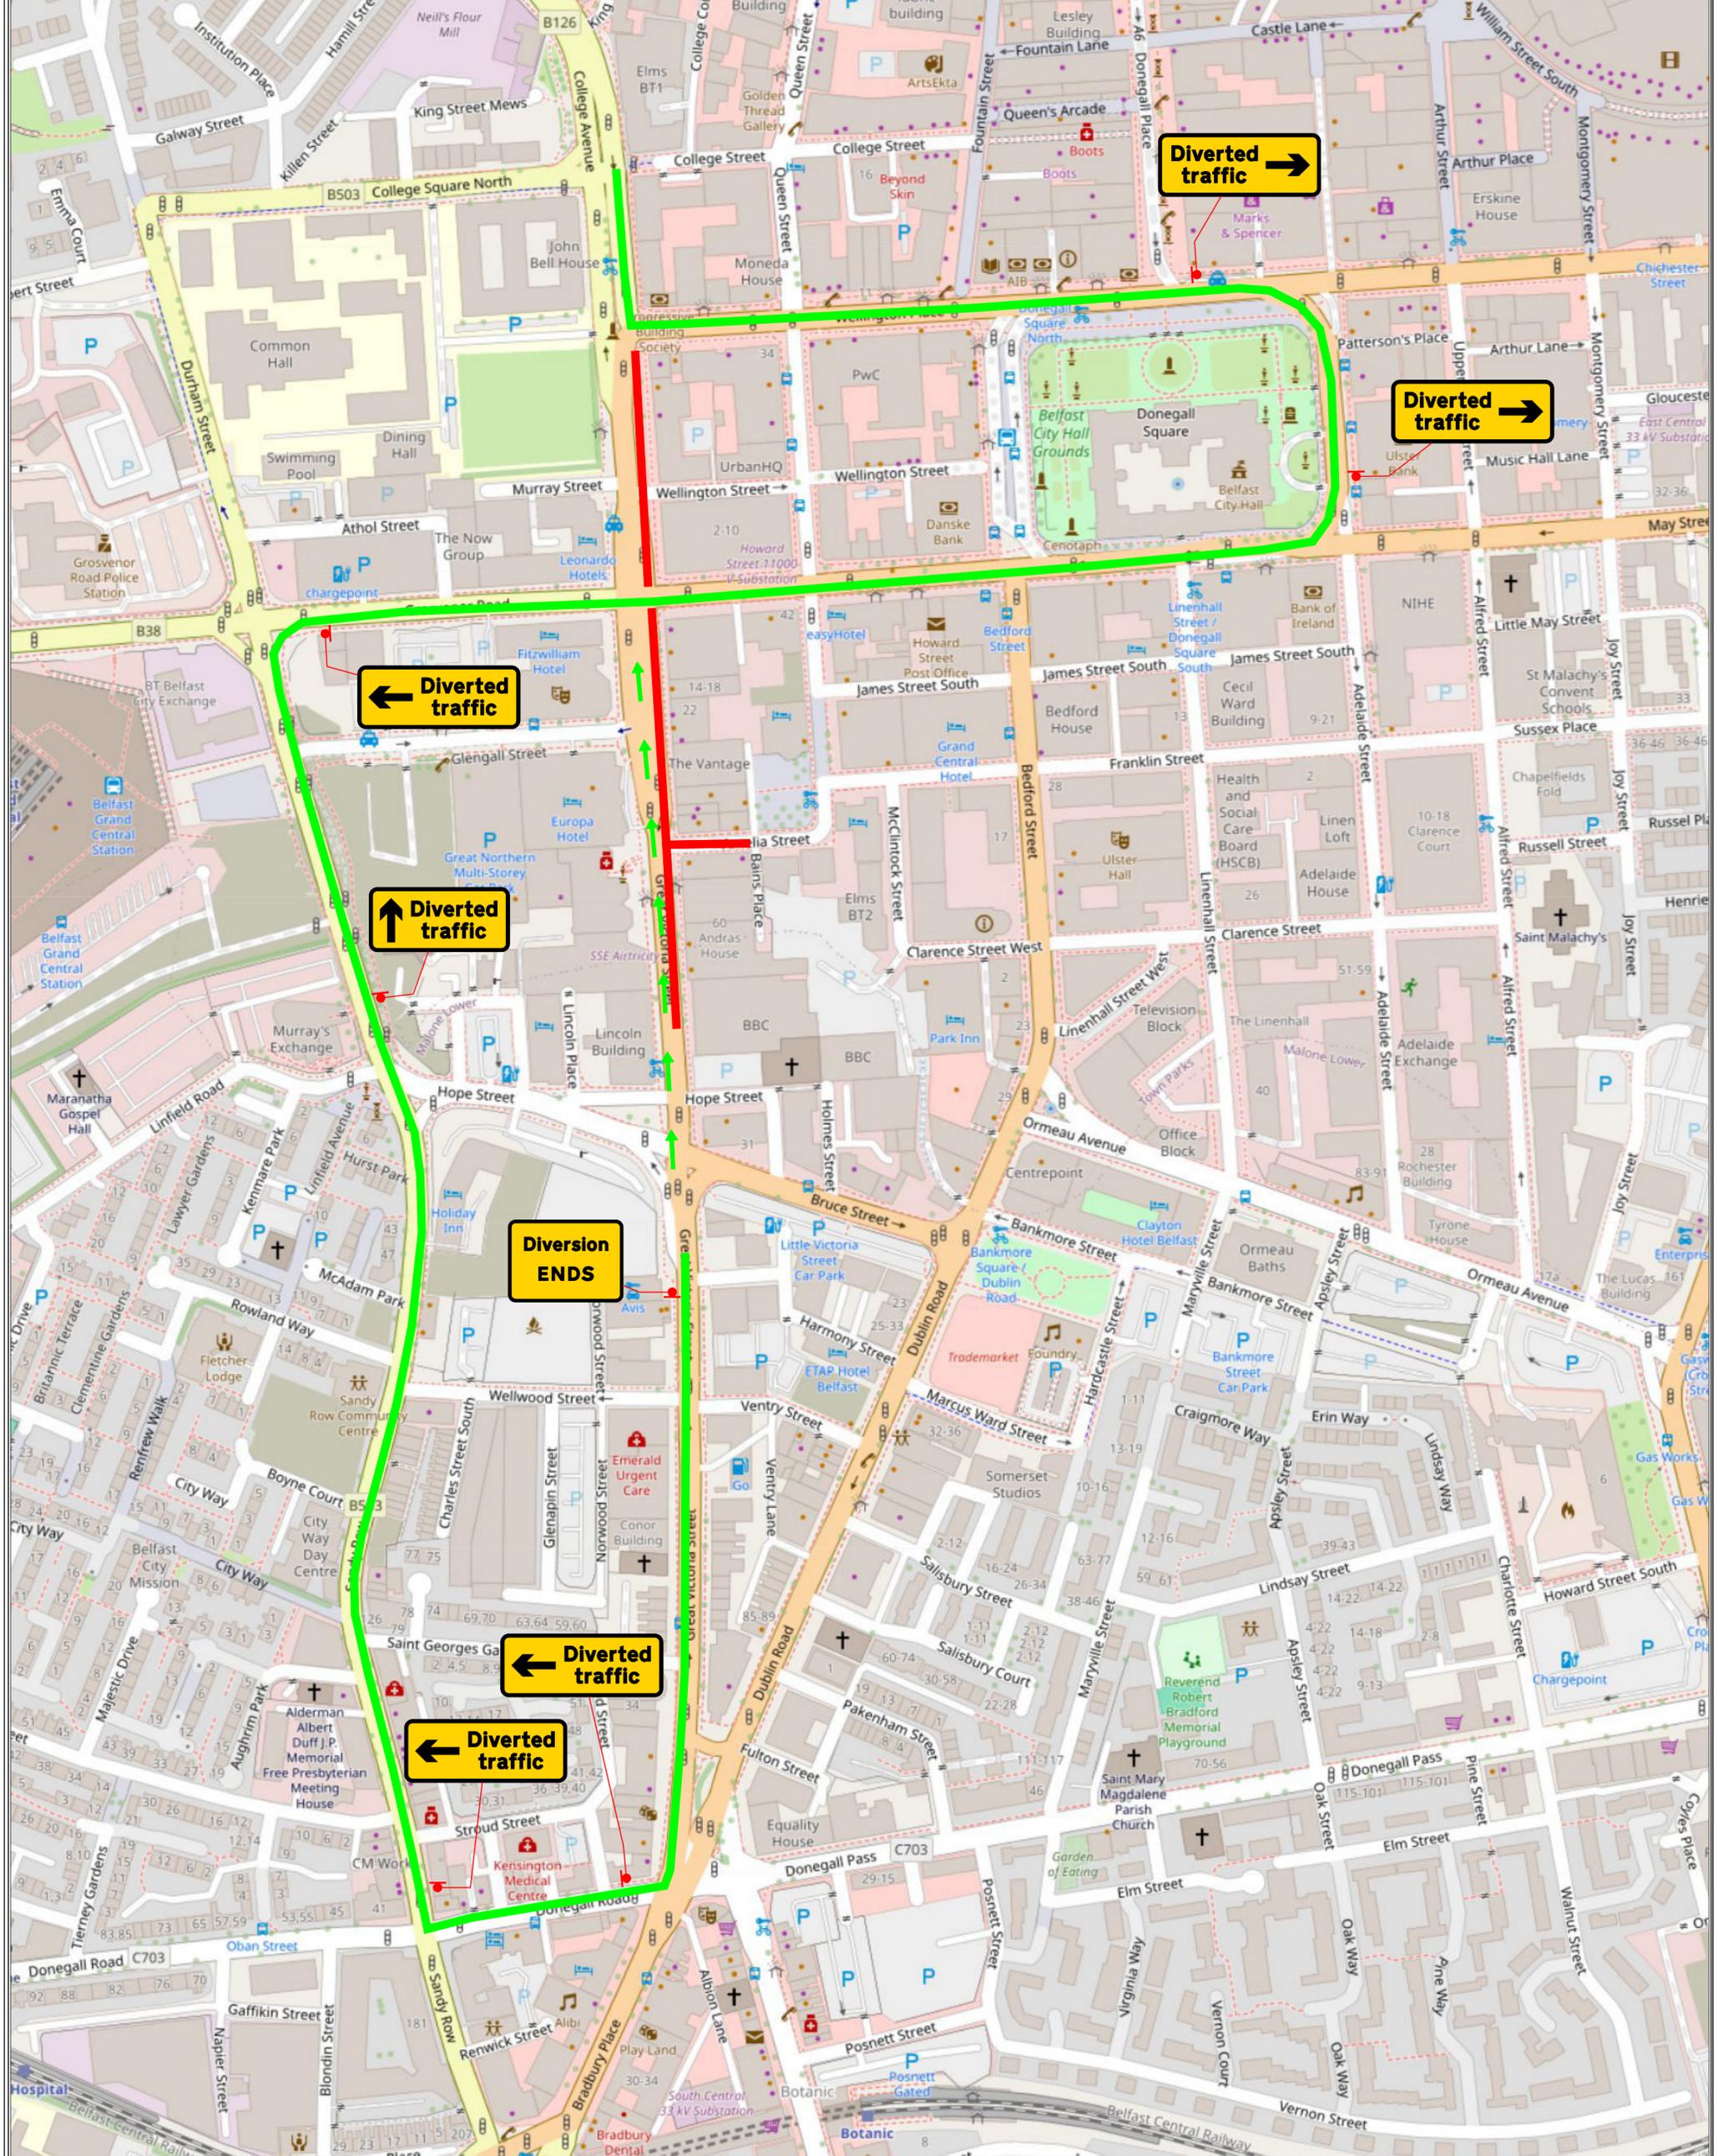

Traffic Management Notes:

- All temporary traffic management shall be in accordance with Chapter 8 of the Traffic Signs Manual 2009.
- All temporary traffic management shall be in accordance with the Traffic Signs Regulations & General Directions 2016.
- All Temporary Traffic Management shall conform to the Safety at Street Works & Road Works, A Code of Practice 2013.
- All Temporary Traffic Management Signs should be located 450mm, minimum from the kerb face.
- All Temporary Traffic Management sign locations are indicative and are subject to on site approval from the Person in Charge.

Drawing Notes:

This drawing has been produced for the specific client and project identified below and is not intended for use by any other person or for any other purpose.

This Drawing is a representation of the traffic management systems, which must be installed by qualified personnel. Distances between signs may not be to scale, for the purposes of clarity.

On installations Taper Lengths, Safety Zones, Minimum Visibility to first sign & Minimum size of Signs and Cones will conform to Chapter 8 Guidelines for the speed of road.

Drawing Number;
TM-GVS-01

Date Drawn;
6th February 2026

Drawn By;
Tim Coulter

Approved By;

Scale;
NB. Drawing is not to scale.

Project Details;

- 30mph Southbound Closure of Great Victoria St & Closure of Amelia St.
- Chicane for works on Southbound side of Great Victoria Street.

Speed of Road



Key

- Worksite
- Safety Zone
- Pedestrian Barrier
- Pedestrian Diversion
- Temporary Pedestrian Facility
- Closure Point
- Diversion Route A
- Diversion Route B
- Pedestrian Marshal

Works Location

A1 Great Victoria Street,
@ Amelia Street,
Belfast,
BT2 7QL.



HBS Ltd. 40 Manse Road, Castlereagh, Belfast, BT8 6SA.
Telephone: 0044 (0) 28 90705280 / Fax: 0044 (0) 28 90798983
Web: www.hbsonline.co.uk

Setting Out Site Parameters 30mph Limit Single Carriageway

- Distance from first sign to start of taper; 20m to 45m
- Min Size of Cones; 450mm
- Taper Length (Based on 3m wide site); 39m
- Required Longitudinal Clearance; 0.5m
- Required Sideways Clearance; 0.5m
- Distance to Ends Sign; 10m to 30m.